


STORY 12

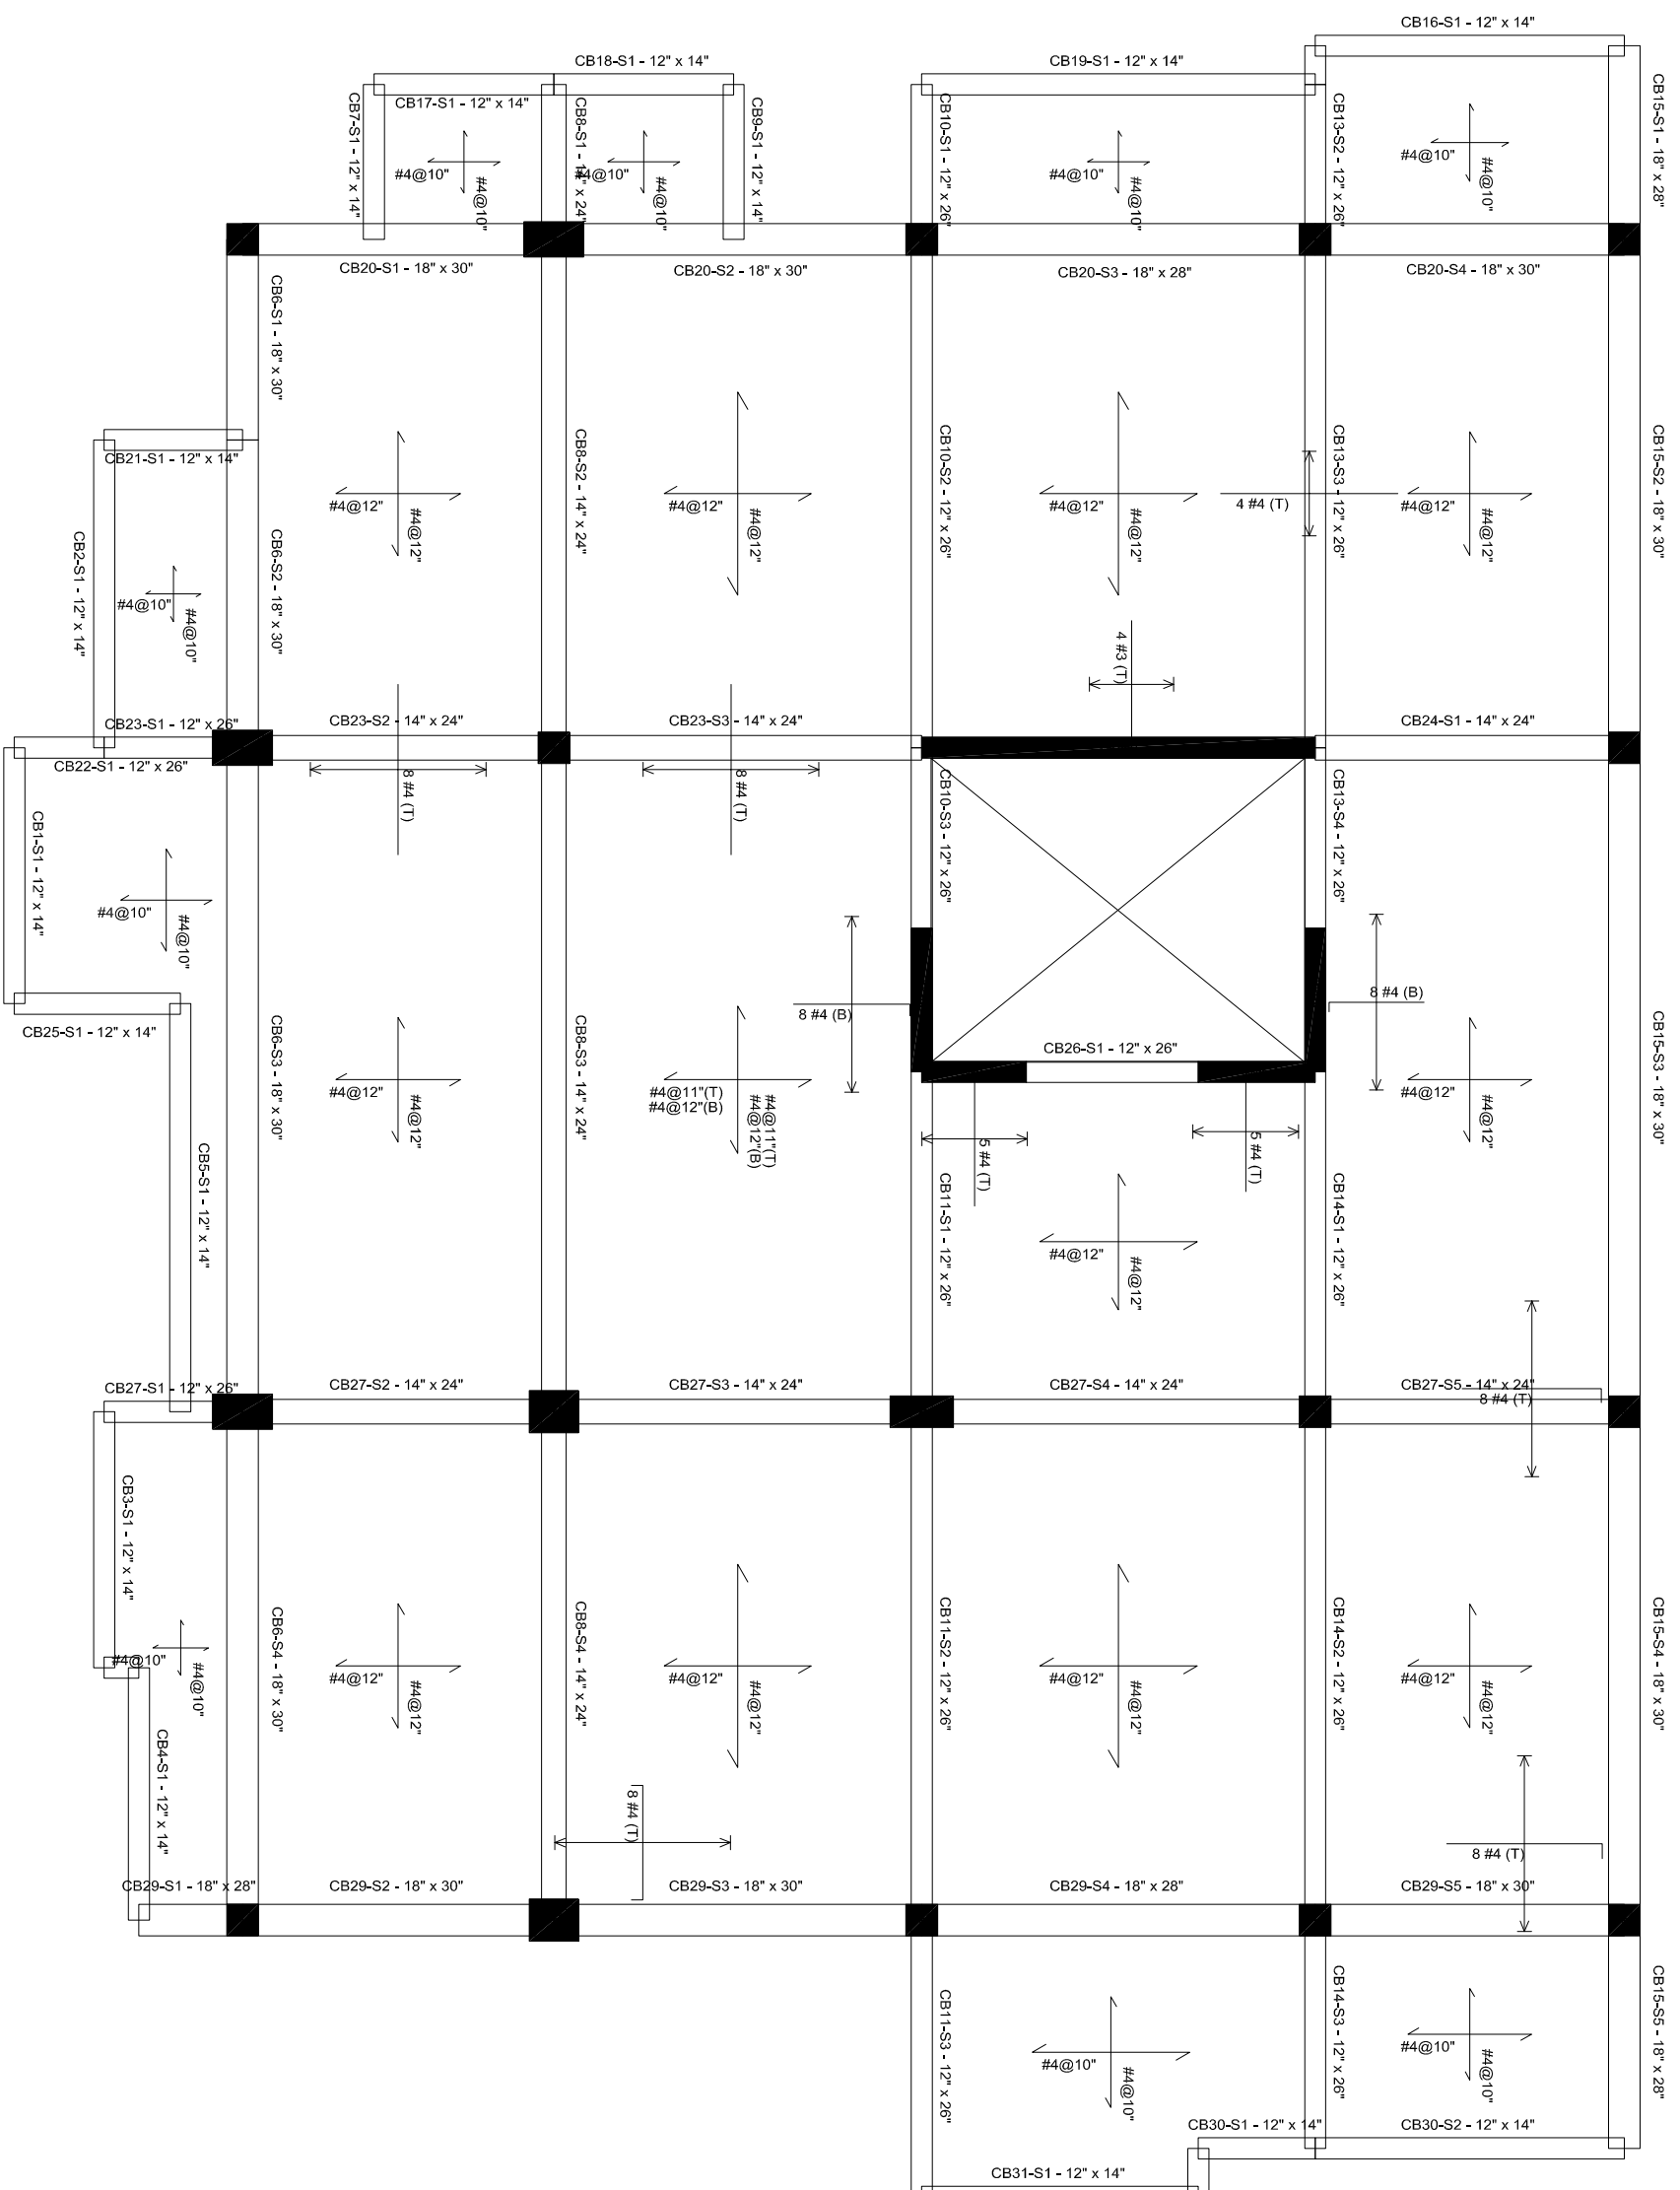

Slab reinforcement (Example drawing)

StruBIM Design